

- LEGEND**
- PROPOSED SECURITY BIT ROOM
  - PROPOSED TUBE WELL
  - PROPERTY LINE
  - BOUNDARY WALL
  - - - MOUZA LINES
  - RIVER CANAL
  - PANCHAYAT ROAD
  - N.H. ROAD

**AREA SCHEDULE**

SUB PLOT NO. 349/A	88.65 ACRES
L.R. PLOT NO. 1/B	9.46 ACRES
L.R. PLOT NO. 9/B/1	0.41 ACRES
<b>TOTAL AREA</b>	<b>98.52 ACRES</b>

**PROJECT:**

DEVELOPMENT OF INFRASTRUCTURE FOR HORTICULTURE RESEARCH & DEVELOPMENT FARM AT AYESHPUR & PANCHPOTA, NADIA


**NAME:**

LAYOUT PLAN


**PREPARED BY:**

**SULPUSKHA**  
 ENGINEERS  
 1 - Uttam  
 SOULASILE CITY,  
 KOLKATA 700007  
 I-MIN Advisory Services Limited  
 Email: [sulpu@rediffmail.com](mailto:sulpu@rediffmail.com)




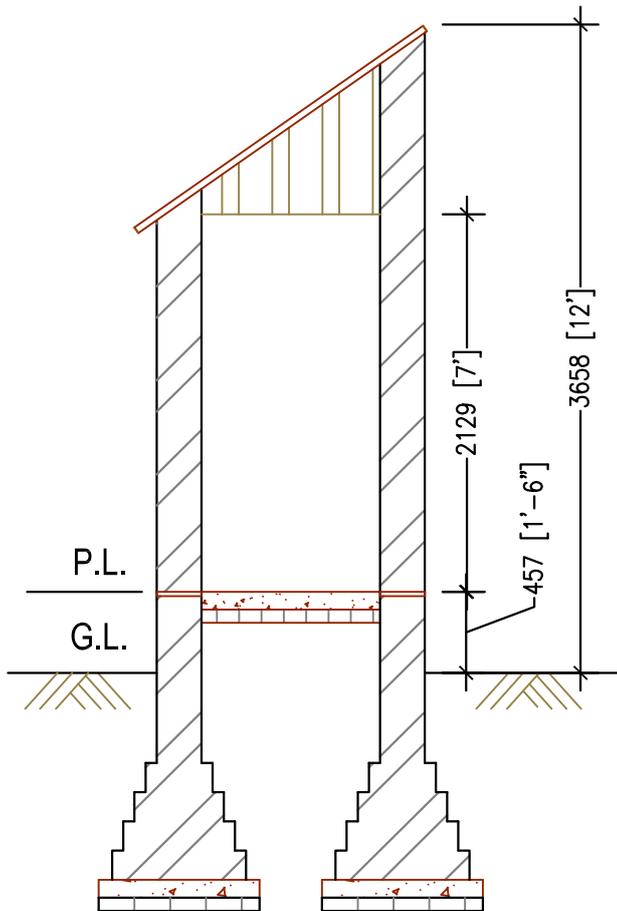


**SECTION AT AA'**

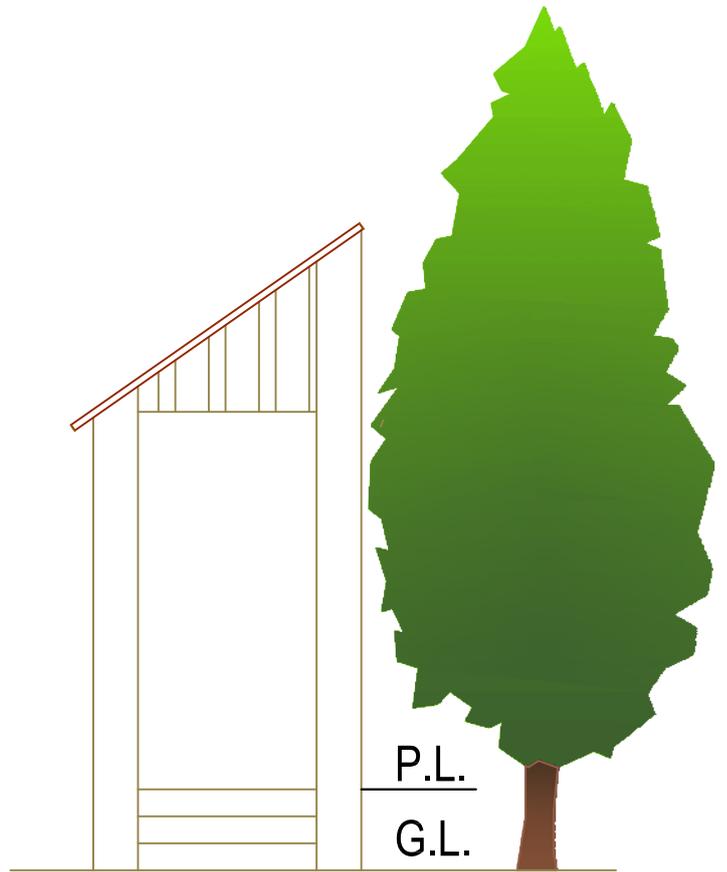

**ELEVATION**

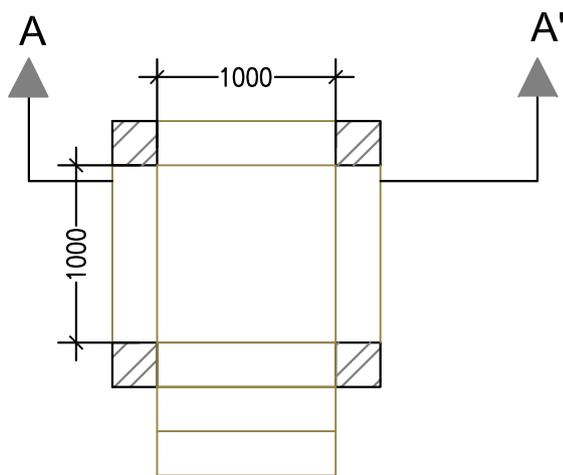

**GROUND FLOOR PLAN**

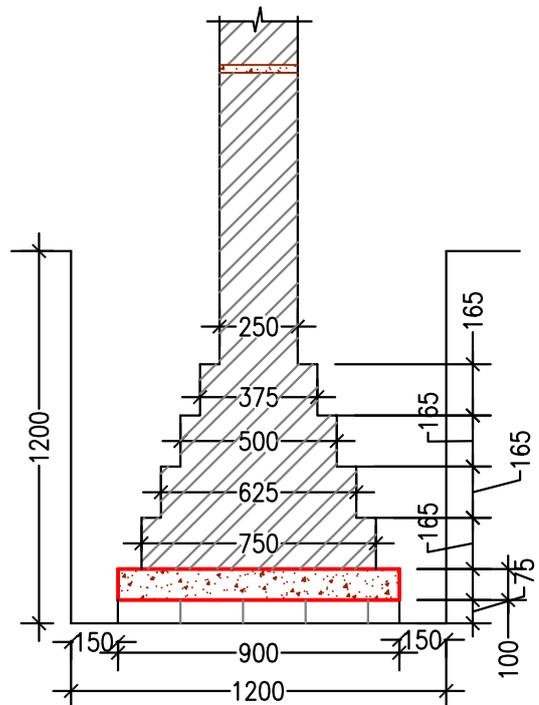

**SECTIONAL DETAILS OF FOUNDATION  
(250MM THK. WALL)**

PROJECT:  
DEVELOPMENT OF INFRASTRUCTURE FOR  
HORTICULTURE RESEARCH & DEVELOPMENT FARM AT  
AYESHPUR & PANCHPOTA, NADIA


NAME:  
LAYOUT PLAN OF SECURITY BIT

NOT TO SCALE

PREPARED BY:



Shilpangan  
S-02, LBI, Sector III,  
Saltlake City,  
Kolkata 700098  
Ph: 8385 6670 / 5507  
Email: twin@i-win.co.in

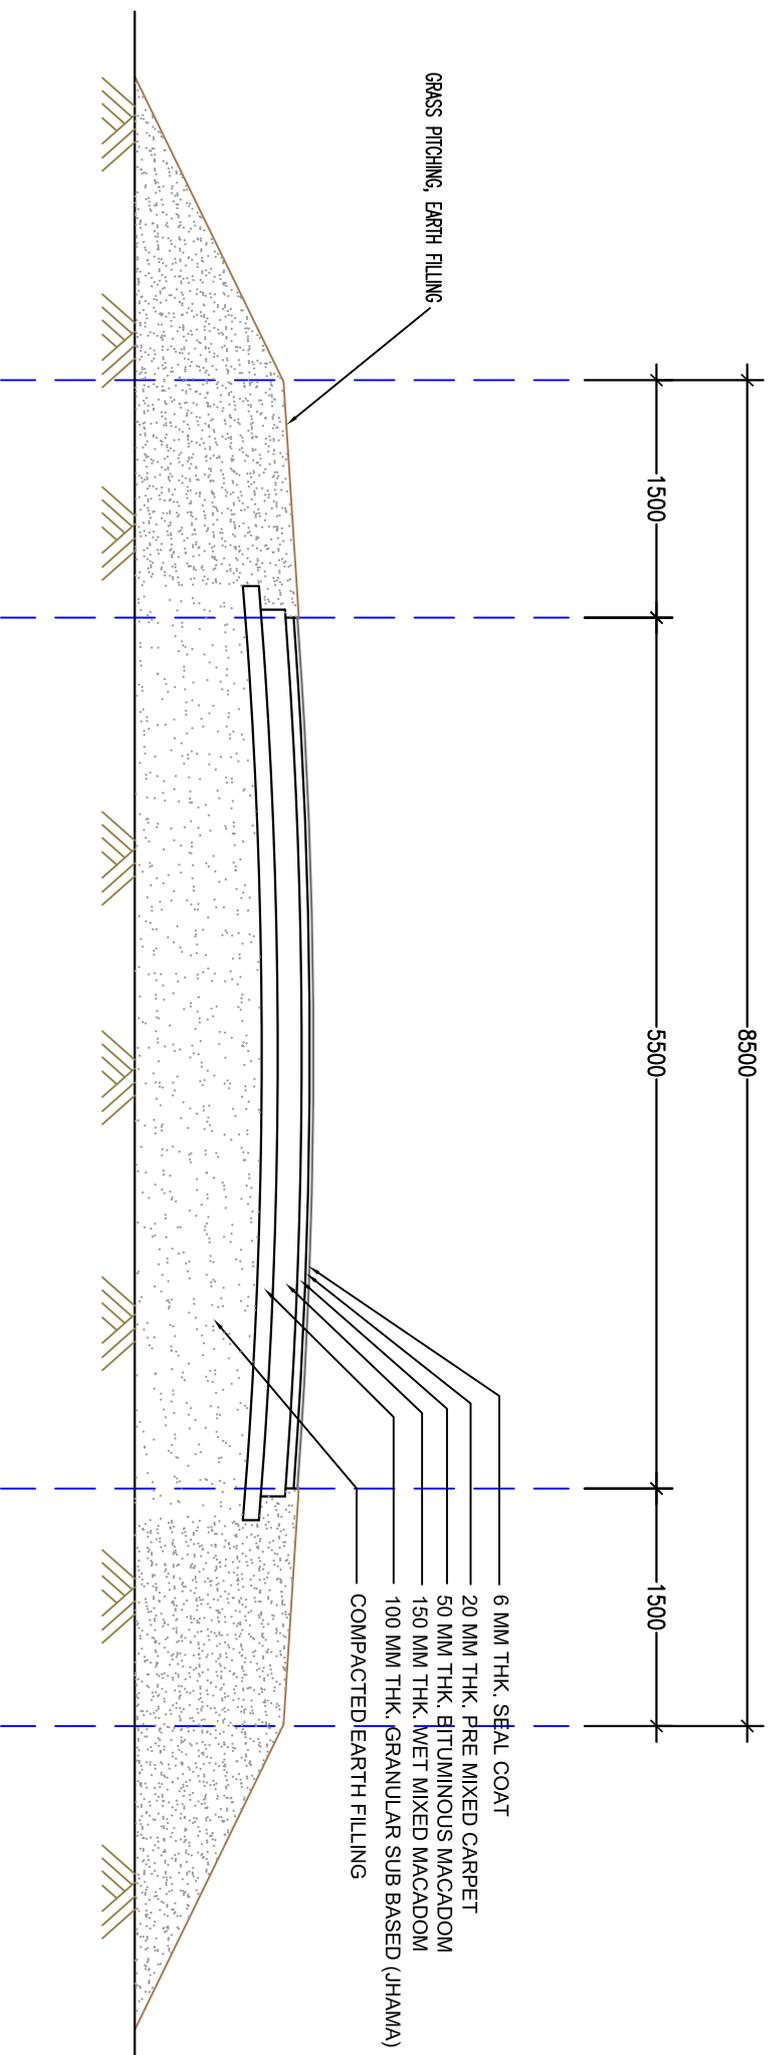

TYPICAL CROSS SECTION THROUGH 5.5M WIDE ROAD

PROJECT:

DEVELOPMENT OF INFRASTRUCTURE FOR HORTICULTURE RESEARCH & DEVELOPMENT FARM AT AYESHPUR & PANCHPOTA, NADIA


NAME:

PROPOSED TYPICAL CROSS SECTION FOR ROAD AT HORTICULTURE RESEARCH & DEVELOPMENT FARM AT AYESHPUR & PANCHPOTA


NOT TO SCALE

PREPARED BY:


**i-win**  
 I - WIN Advisory Services Limited  
 Shilpangan  
 S-02, IBI, Sector III,  
 Saltlake City,  
 Kolkata 700098  
 Ph: 2556 6570 / 6607  
 Email: info@i-win.co.in

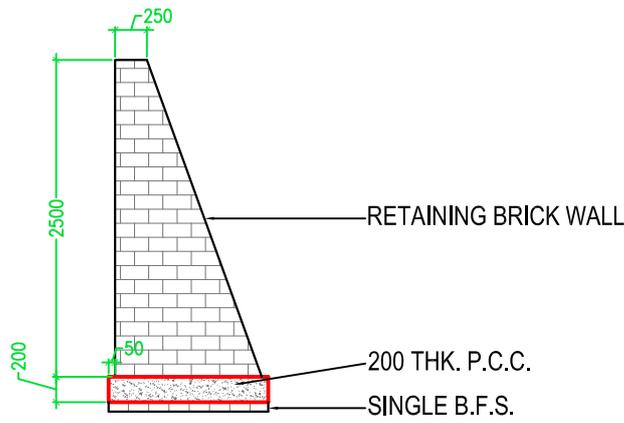

**CROSS-SECTION AT BB'**

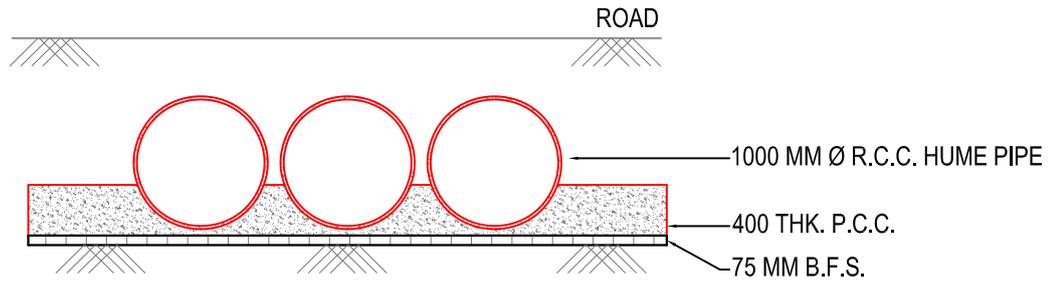

**CROSS-SECTION AT AA'**

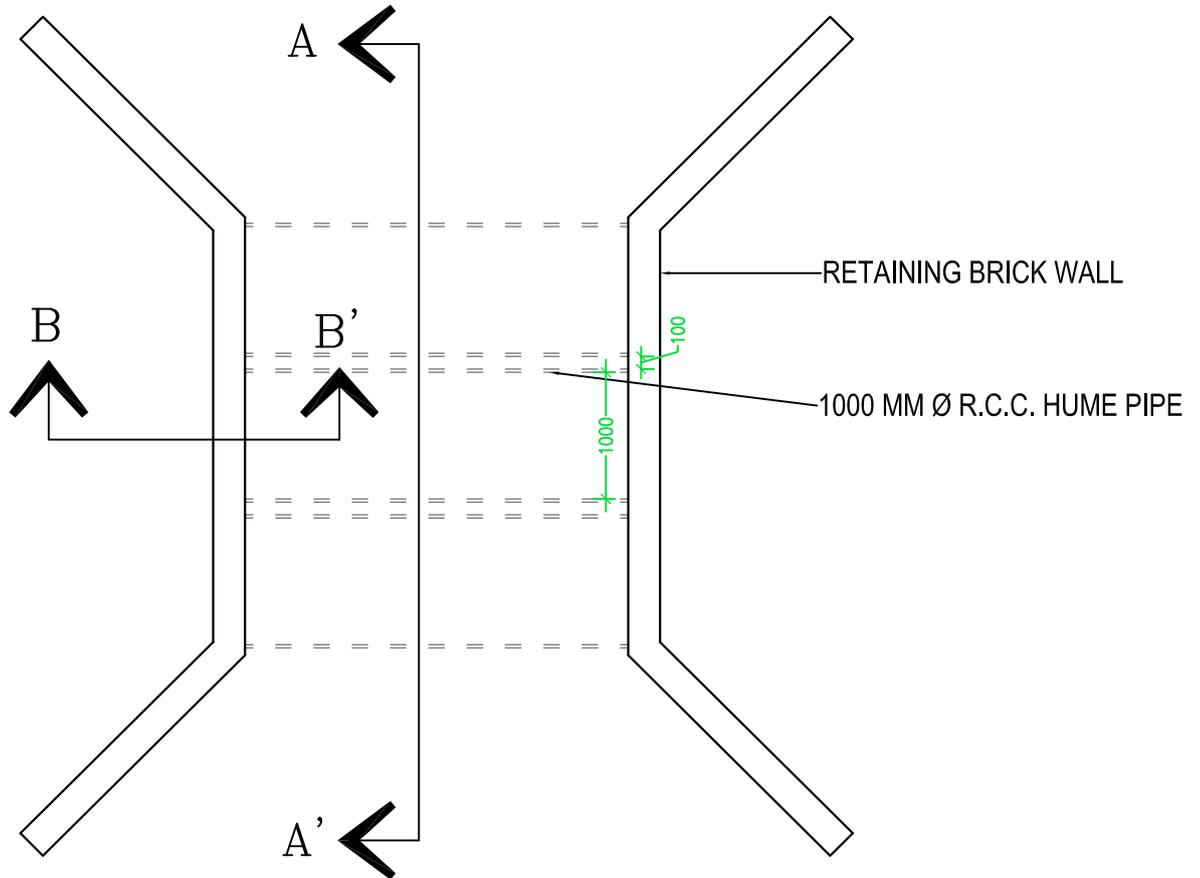

**PLAN OF PROPOSED PIPE CULVERT**

PROJECT:

DEVELOPMENT OF INFRASTRUCTURE FOR  
HORTICULTURE RESEARCH & DEVELOPMENT FARM AT  
AYESHPUR & PANCHPOTA, NADIA

NAME:




DETAILS OF PROPOSED PIPE CULVERT NOT TO SCALE

PREPARED BY:




i-win Advisory Services Limited

Shilpangan  
S-02, LBI, Sector III,  
Saltlake City,  
Kolkata 700098  
Ph: 8886 8870 / 8807  
Email: iwin@i-win.co.in

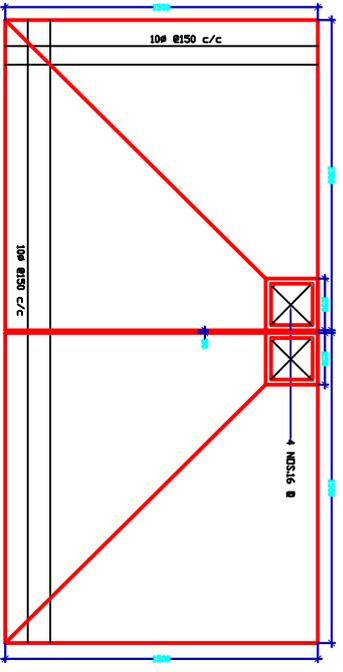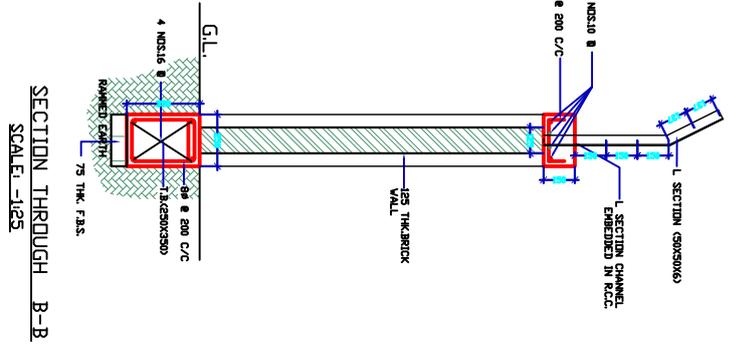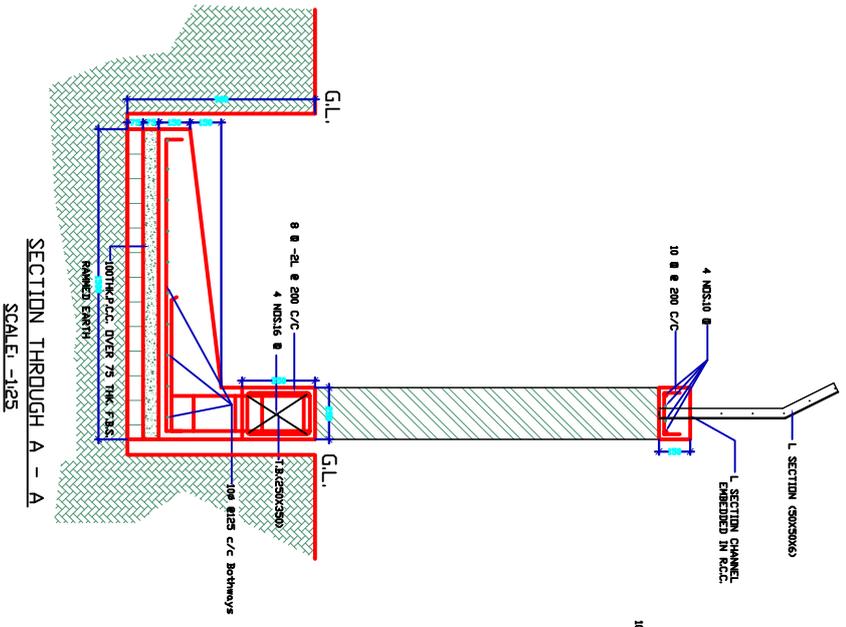


DETAIL OF COLUMN FOOTING  
AT EXPANSION JOINT IN DIFFERENT LEVEL  
SCALE: -1:25

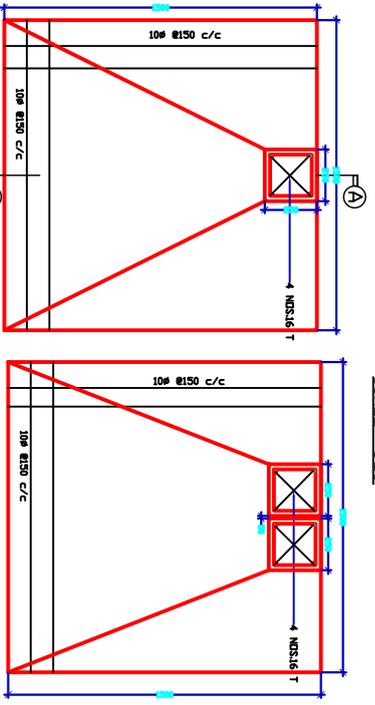


TYP. DETAIL OF COLUMN FOOTING  
SCALE: -1:25

DETAIL OF COLUMN FOOTING  
AT EXPANSION JOINT IN SAME LEVEL  
SCALE: -1:25

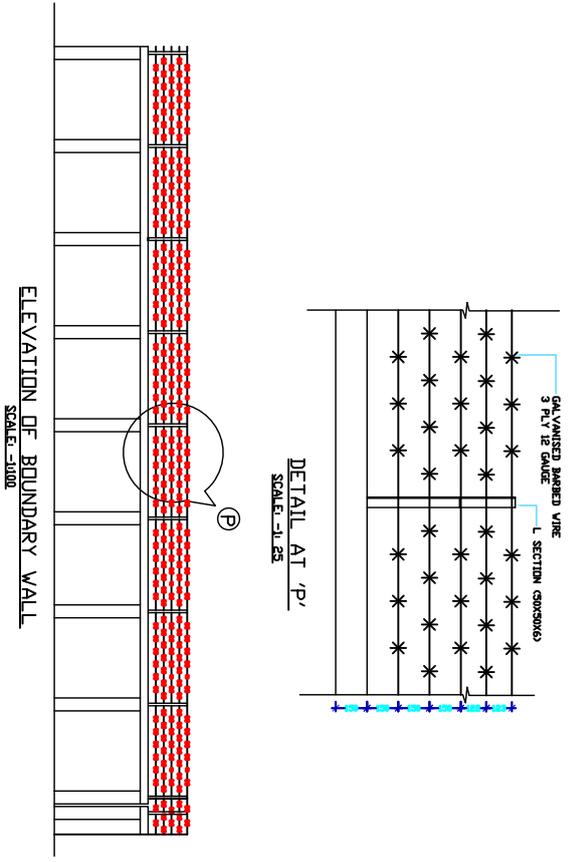

DETAIL AT 'P'  
SCALE: -1:25

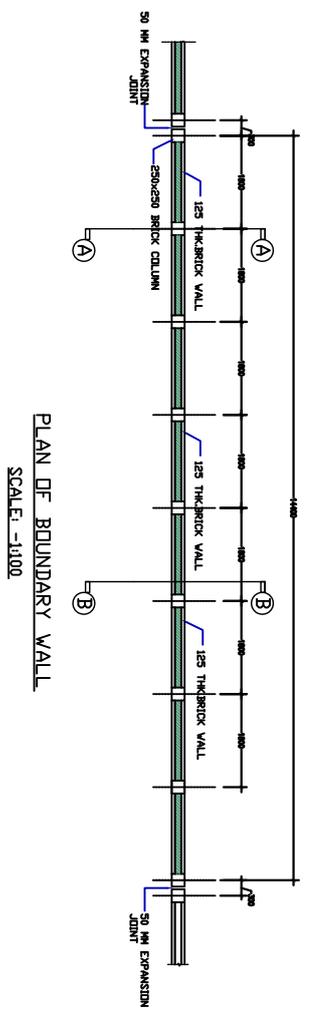

PLAN OF BOUNDARY WALL  
SCALE: -1:100

NOTES  
All dimensions are in mm unless mentioned otherwise.

LEGEND

<b>PROJECT:</b>	DEVELOPMENT OF BARJORA HORTICULTURE FARM AT BANKURAWEST BENGAL
<b>CLIENT:</b>	WEST BENGAL STATE FOOD PROCESSING & HORTICULTURE DEVELOPMENT CORPORATION LTD.
<b>PROJECT MANAGEMENT CONSULTANT:</b>	 <b>PROJECT MANAGEMENT CONSULTANT</b> P.M.C. CONSULTANTS 1, MIDRAKSHON SONDOL Street, Limited 10, Park Street, Kolkata - 700 016, India Tel: 91 33 2553 2222 Fax: 91 33 2553 2223 Email: pmc@pmc.co.in
<b>DRAWING NAME:</b>	DETAIL OF BOUNDARY WALL
<b>DWG. NO</b>	M/N/AR/MD/01
<b>REV. NO</b>	1
<b>SCALE</b>	
<b>DATED</b>	18.09.10